


**DEPARTMENT OF PARKS
AND RECREATION**




HARMONY PARK REDEVELOPMENT SCOPE OF WORK

- AFN# 161-19-213-001, 4530 S. PEARL, 89121
- DESIGN AND INSTALL PLAYGROUND SHADE COVERS OVER EXISTING PLAYGROUND STRUCTURES. SHADE COVERS TO MATCH PLAYGROUND SHADE COVERS RECENTLY INSTALLED IN COMMISSION DISTRICT E.
- DESIGN AND REPAIR ALL DISRUPTIONS TO IRRIGATION SYSTEMS, WALKWAYS, SECURITY LIGHTING AND LANDSCAPING TO BLEND THE NEW IMPROVEMENTS INTO THE EXISTING PARK.

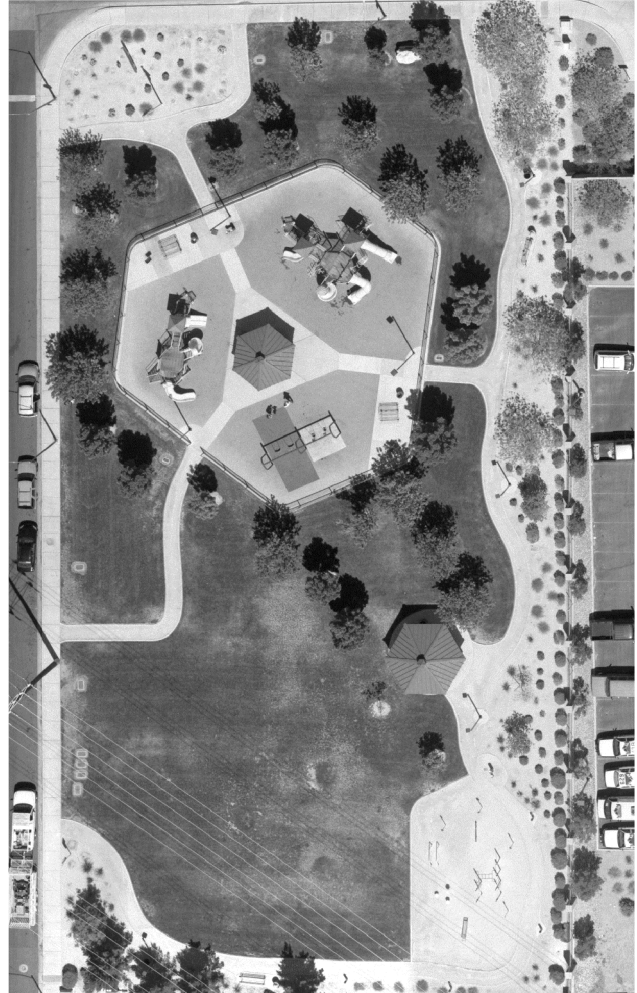

HARMONY PARK AERIAL VIEW

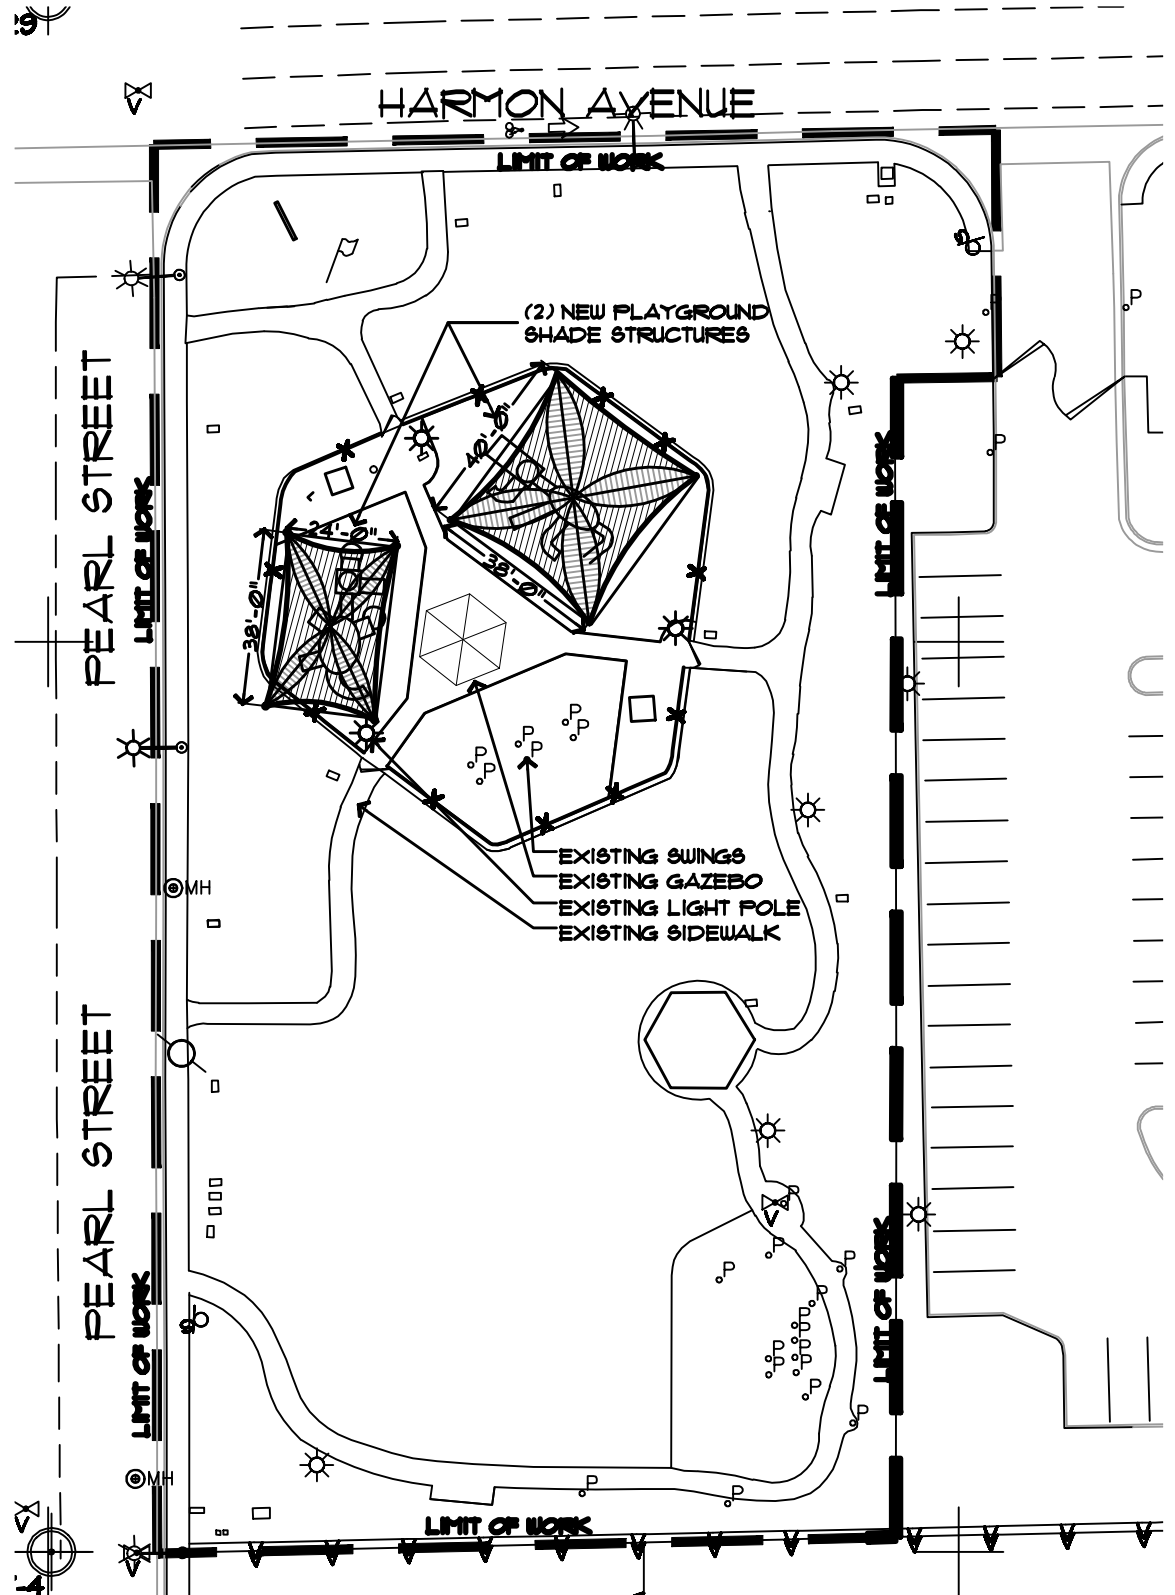

HARMONY PARK REDEVELOPMENT

LANDSCAPE CONCEPT PLAN

The WLB Group
WLB
 Engineering • Landscape Architecture
 Planning • Urban Design • Surveying
 2351 N. Green Valley Pkwy, Suite 4425
 HENDERSON, NV. 89014 (702) 458-2551



MAY 29, 2007
 SCALE 1" = 20'-0"

JOB # 407019-A-002