



SUNSET ROAD

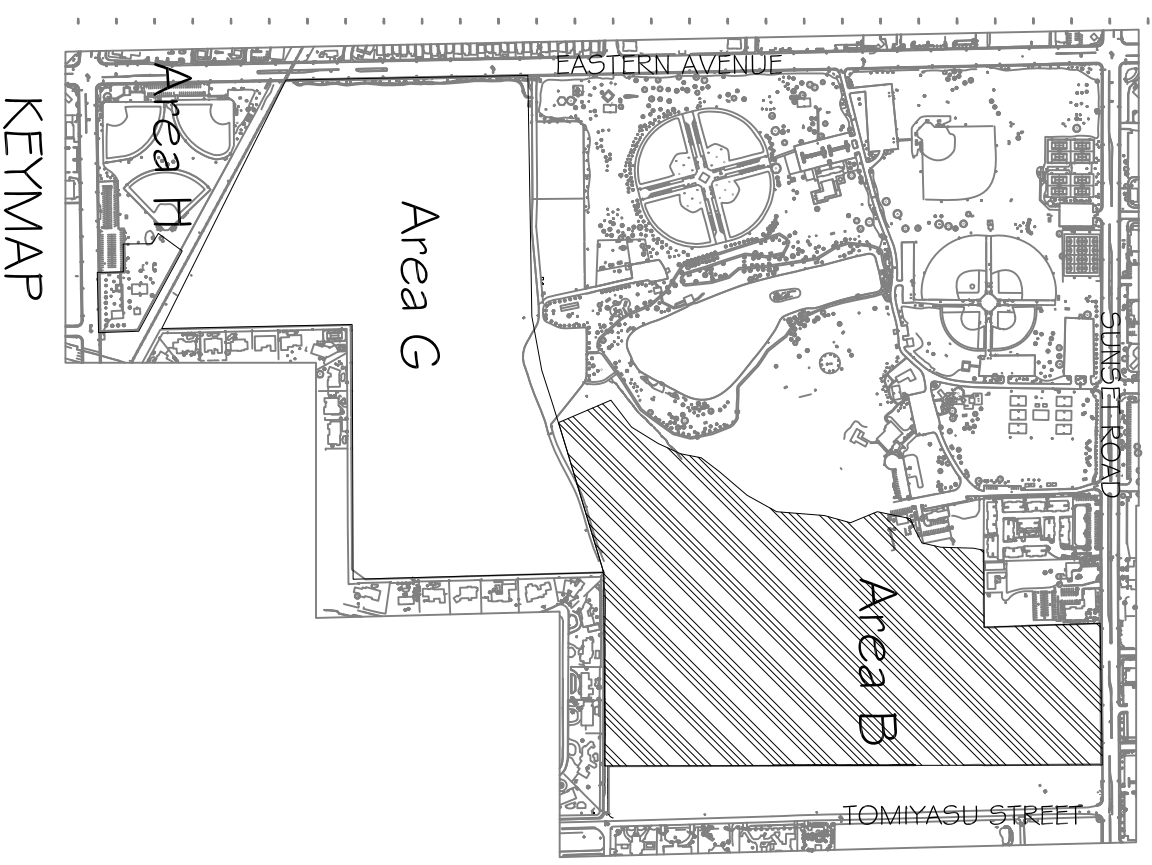

ADJACENT #1
LARGE OVERFLOW
PARKING LOT


ADJACENT #2
SMALL OVERFLOW
PARKING LOT

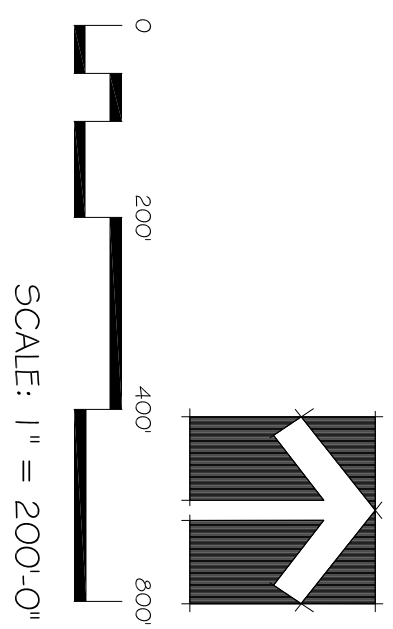


DRY STREAM BED
ADD ALT #3
MANT
CONTAINER SIZE
NEW ACCESS ROAD
NEW TRASH ENCLOSURE /
PUMP HOUSE
NEW DRAINAGE CHANNEL
NEW CHILDREN'S
PLAY AREA

NEW TRAIL HEAD
NEW CHANNEL
CROSSING (TYP OF 2)
EXISTING ROAD,
PROTECT IN PLACE
EXISTING MAINTENANCE
YARD, PROTECT IN PLACE
NEW CHAIN LINK FENCE
EXISTING MESQUITE BOSSQUE,
PROTECT IN PLACE
NEW MAINTENANCE YARD ACCESS ROAD

- NATIVE DISCOVERY AREA AMENITIES:
- CHILDREN'S DISCOVERY AREA WITH SOCIAL AND INTERACTIVE PLAY EQUIPMENT AND NATIVE PLAY SCULPTURE
 - NATIVE MOJAVE DEMONSTRATION GARDENS
 - DRAINAGE CHANNEL WITH TWO STONE-CLAD BRIDGE CROSSINGS TO TRAILS
 - SUNDIAL AREA WITH WIND SCULPTURE
 - NEW PARK ACCESS ROAD FROM SUNSET ROAD TO INTERIOR OF EXISTING PARK
 - 12' WIDE COLORED ASPHALT NATIVE DISCOVERY TRAILS
 - INTERPRETIVE SIGNAGE
 - PICNIC SHADE SHELTERS WITH PICNIC TABLES, BBQS AND TRASH RECEPTACLES
 - SHADED NATURAL PICNIC AREAS WITH GAME TABLES

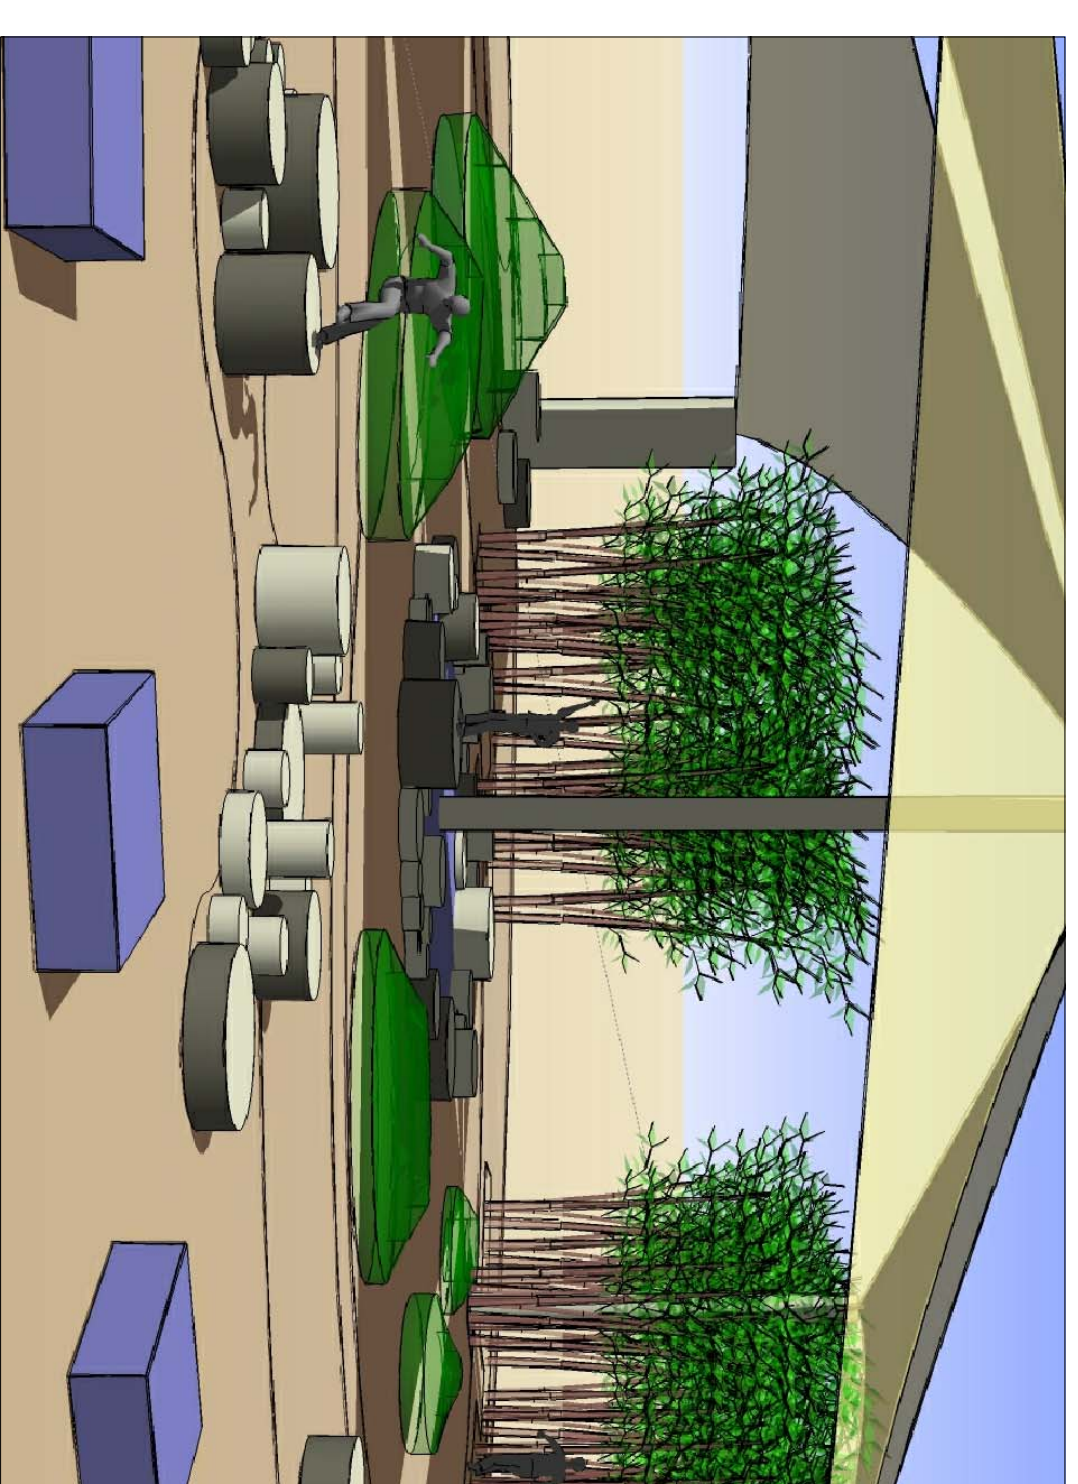

CHILDREN'S PLAY AREA - PUDDLE JUMPER

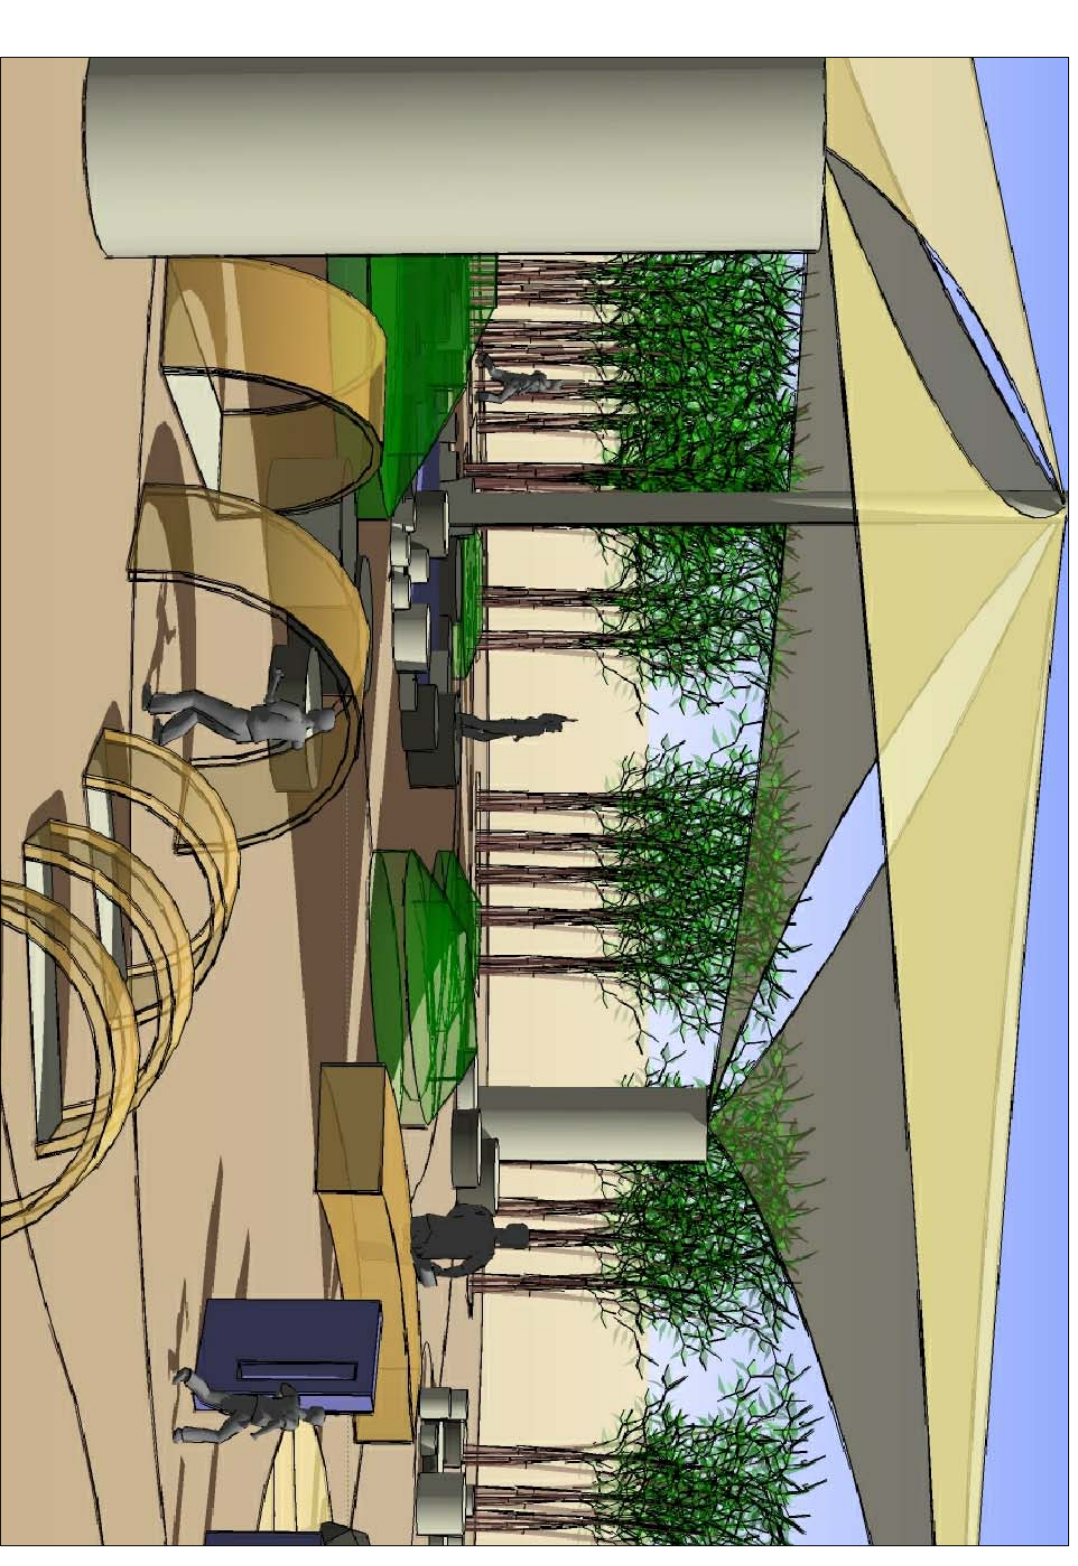

CHILDREN'S PLAY AREA - ORIENT GRAMMITY TUBES



CHILDREN'S PLAY AREA - PEKA-BOO WALLS

SUNSET REGIONAL PARK IMPROVEMENTS PHASE I - NATIVE DISCOVERY

CONSTRUCTION PLAN