




## Residential Adjacency 30.04.06F Grading and Fill Maximums

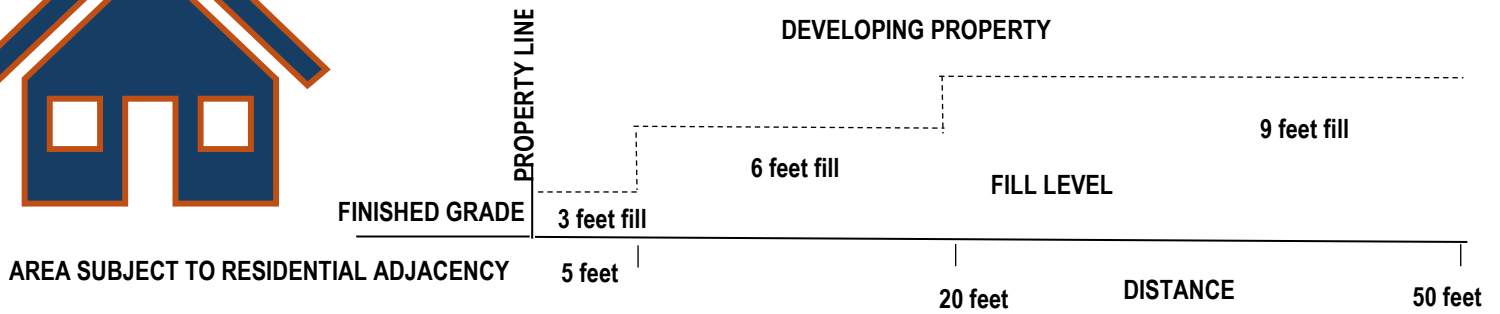

### All Grading Shall:

1. Place no more than 3 feet of fill a minimum of 5 feet from a shared property line.
2. Place no more than 6 feet of fill for a distance of 20 feet from a shared property line.
3. Place no more than 9 feet of fill for a distance of 50 feet from a shared property line.
4. Where the finished grade along a shared property line is higher, the fill height shall be measured from the corresponding finished grade of the shared property line.

Distance from protected property line	Maximum allowable fill
30.04.06F.1	3 feet
5.01 to 20 (30.04.06F.2)	6 feet
20.01 to 50 (30.04.06F.3)	9 feet
50.01 and beyond	No limit

**Determining Fill Depth**  
MEASUREMENT TAKEN FROM THE LOWEST POINT OF THE NOTED DISTANCES FROM THE PROPERTY LINE AS DELINEATED BELOW

